

Main Floor Plan with Deck

Scale: 1/4" = 1'-0"

BUILDING INFORMATION


PLAN NAME: VENDOV
 LOT 10-11 & 15

AREAS:
 MAIN FLOOR = 1079 Sq. Ft.
 BASEMENT = 783 Sq. Ft.
 TOTAL HEATED AREA = 1862 Sq. Ft.

GARAGE = 294 Sq. Ft.


PORCHES & DECKS:
 FRONT DECK = 100 Sq. Ft.

BACK PORCH = 110 Sq. Ft.
 OPTIONAL, AS SHOWN

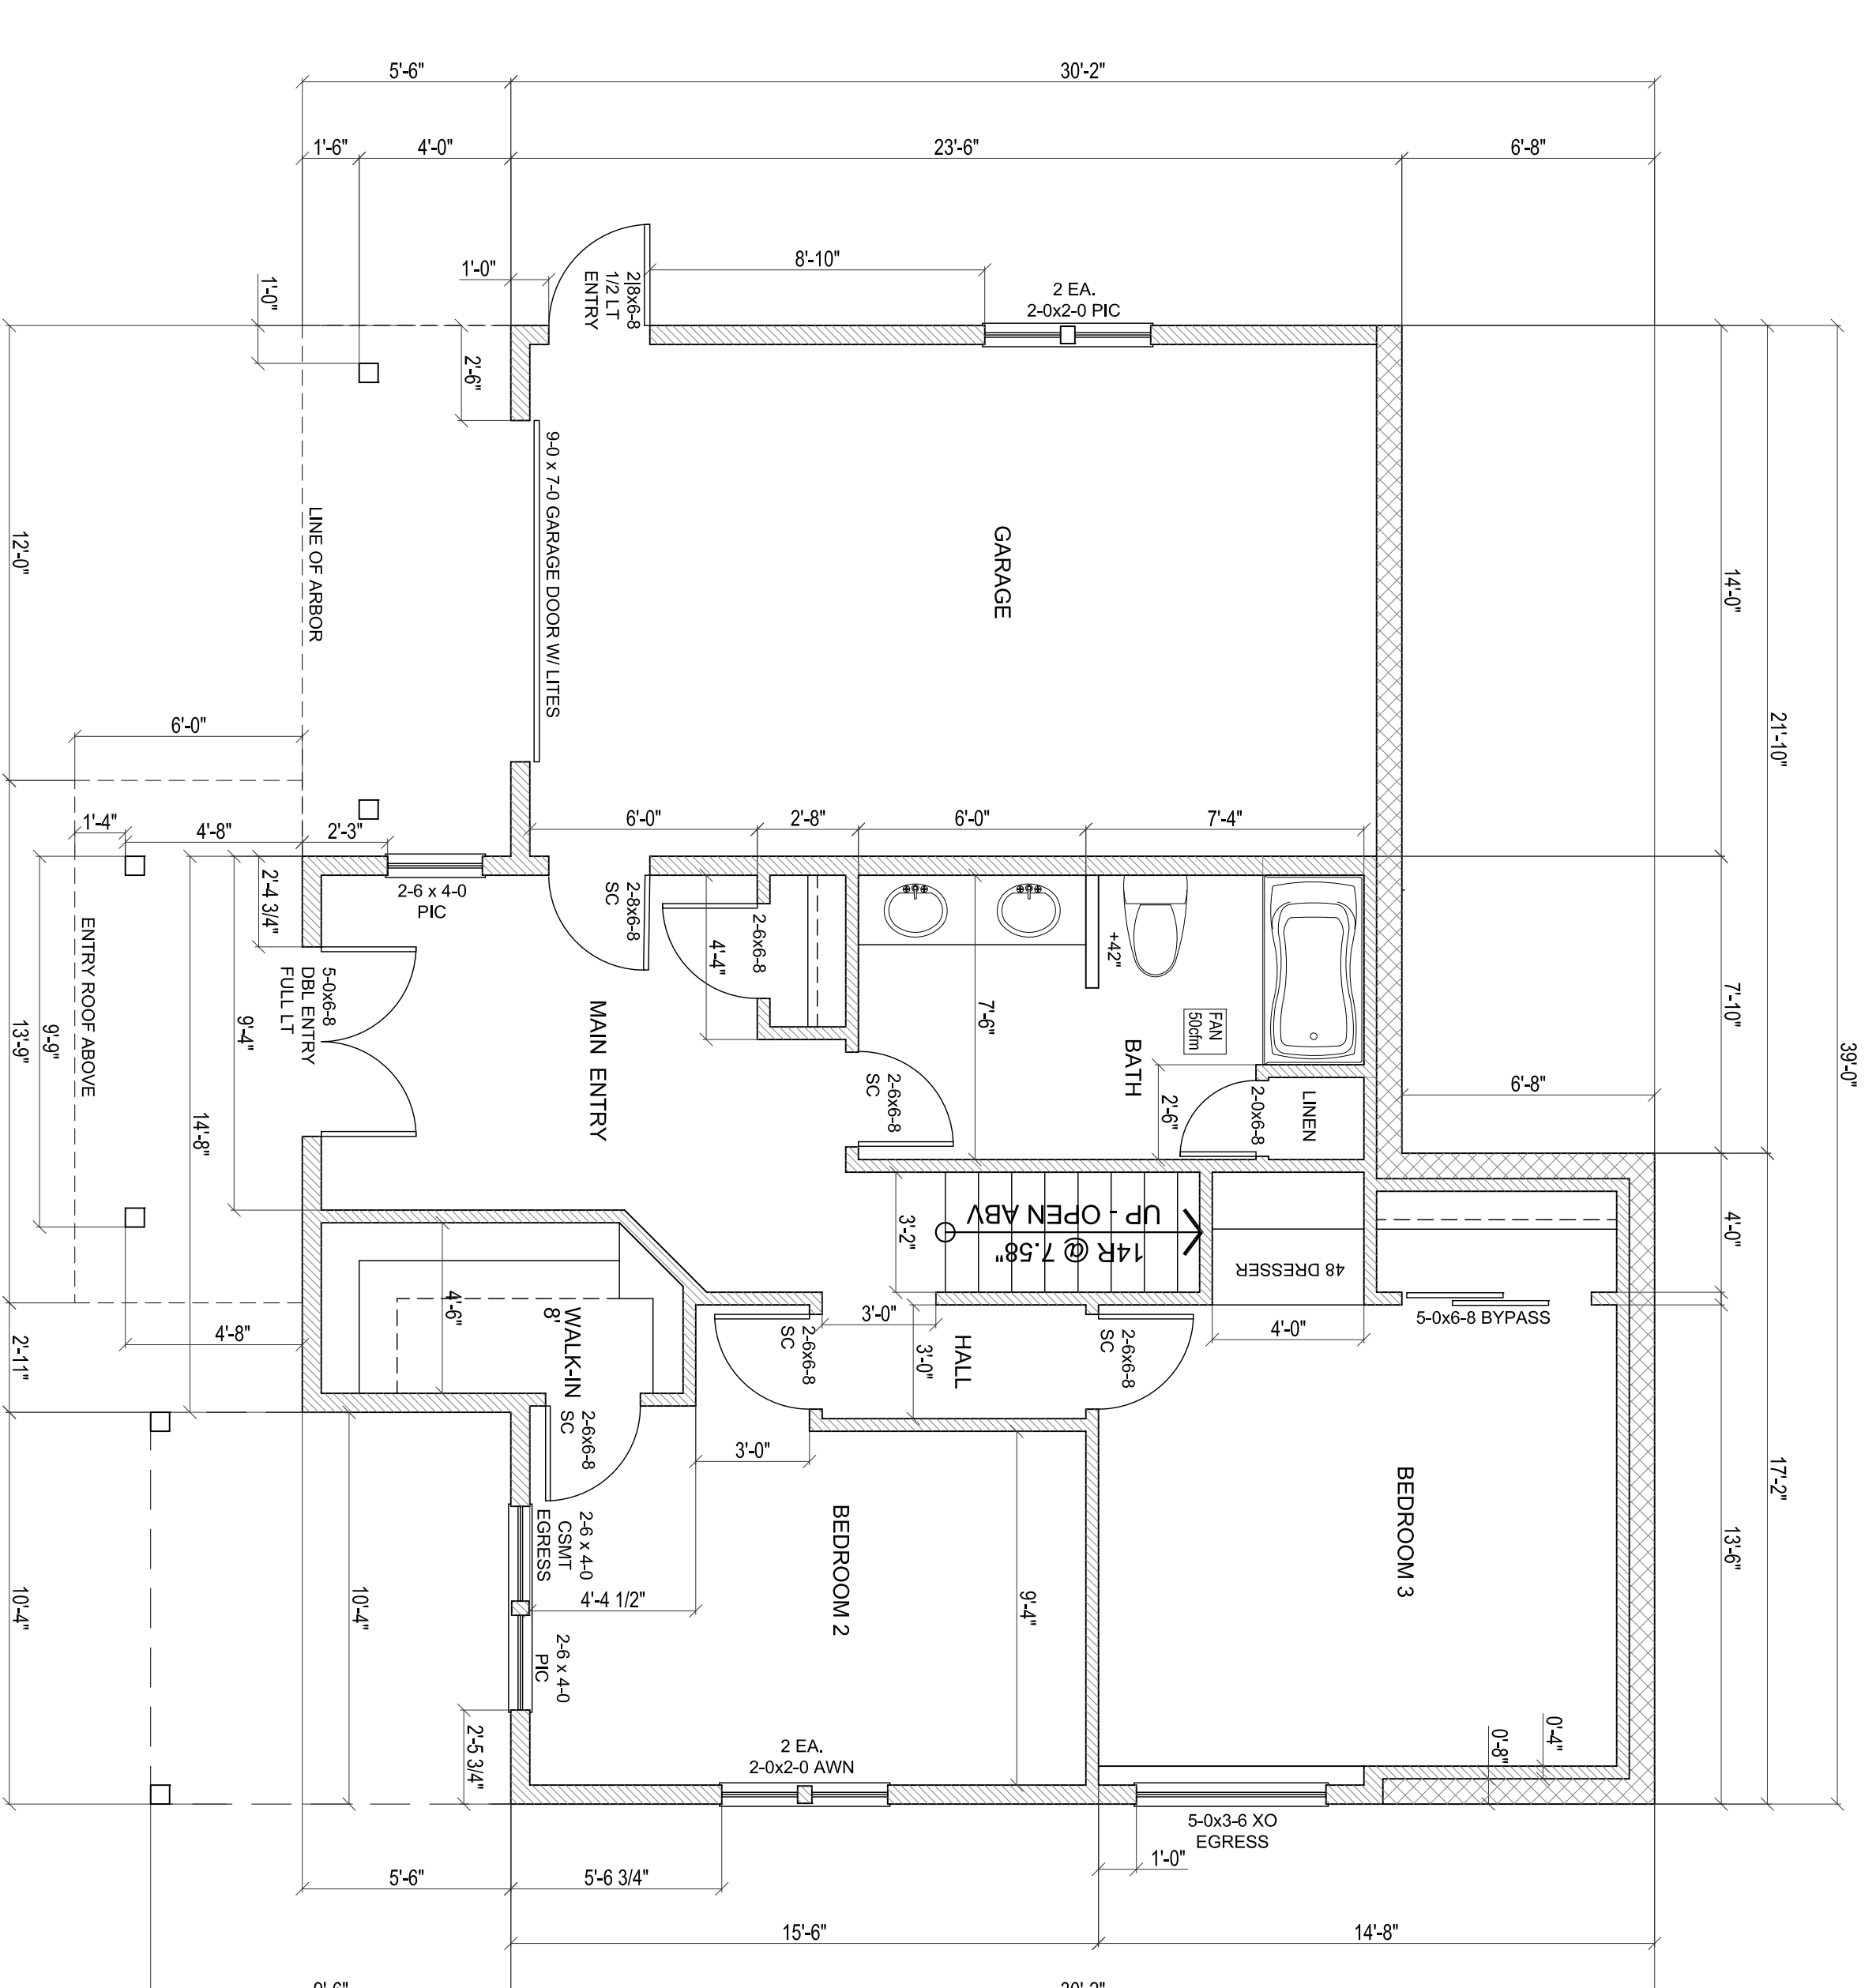

Basement Floor Plan

Scale: 1/4" = 1'-0"

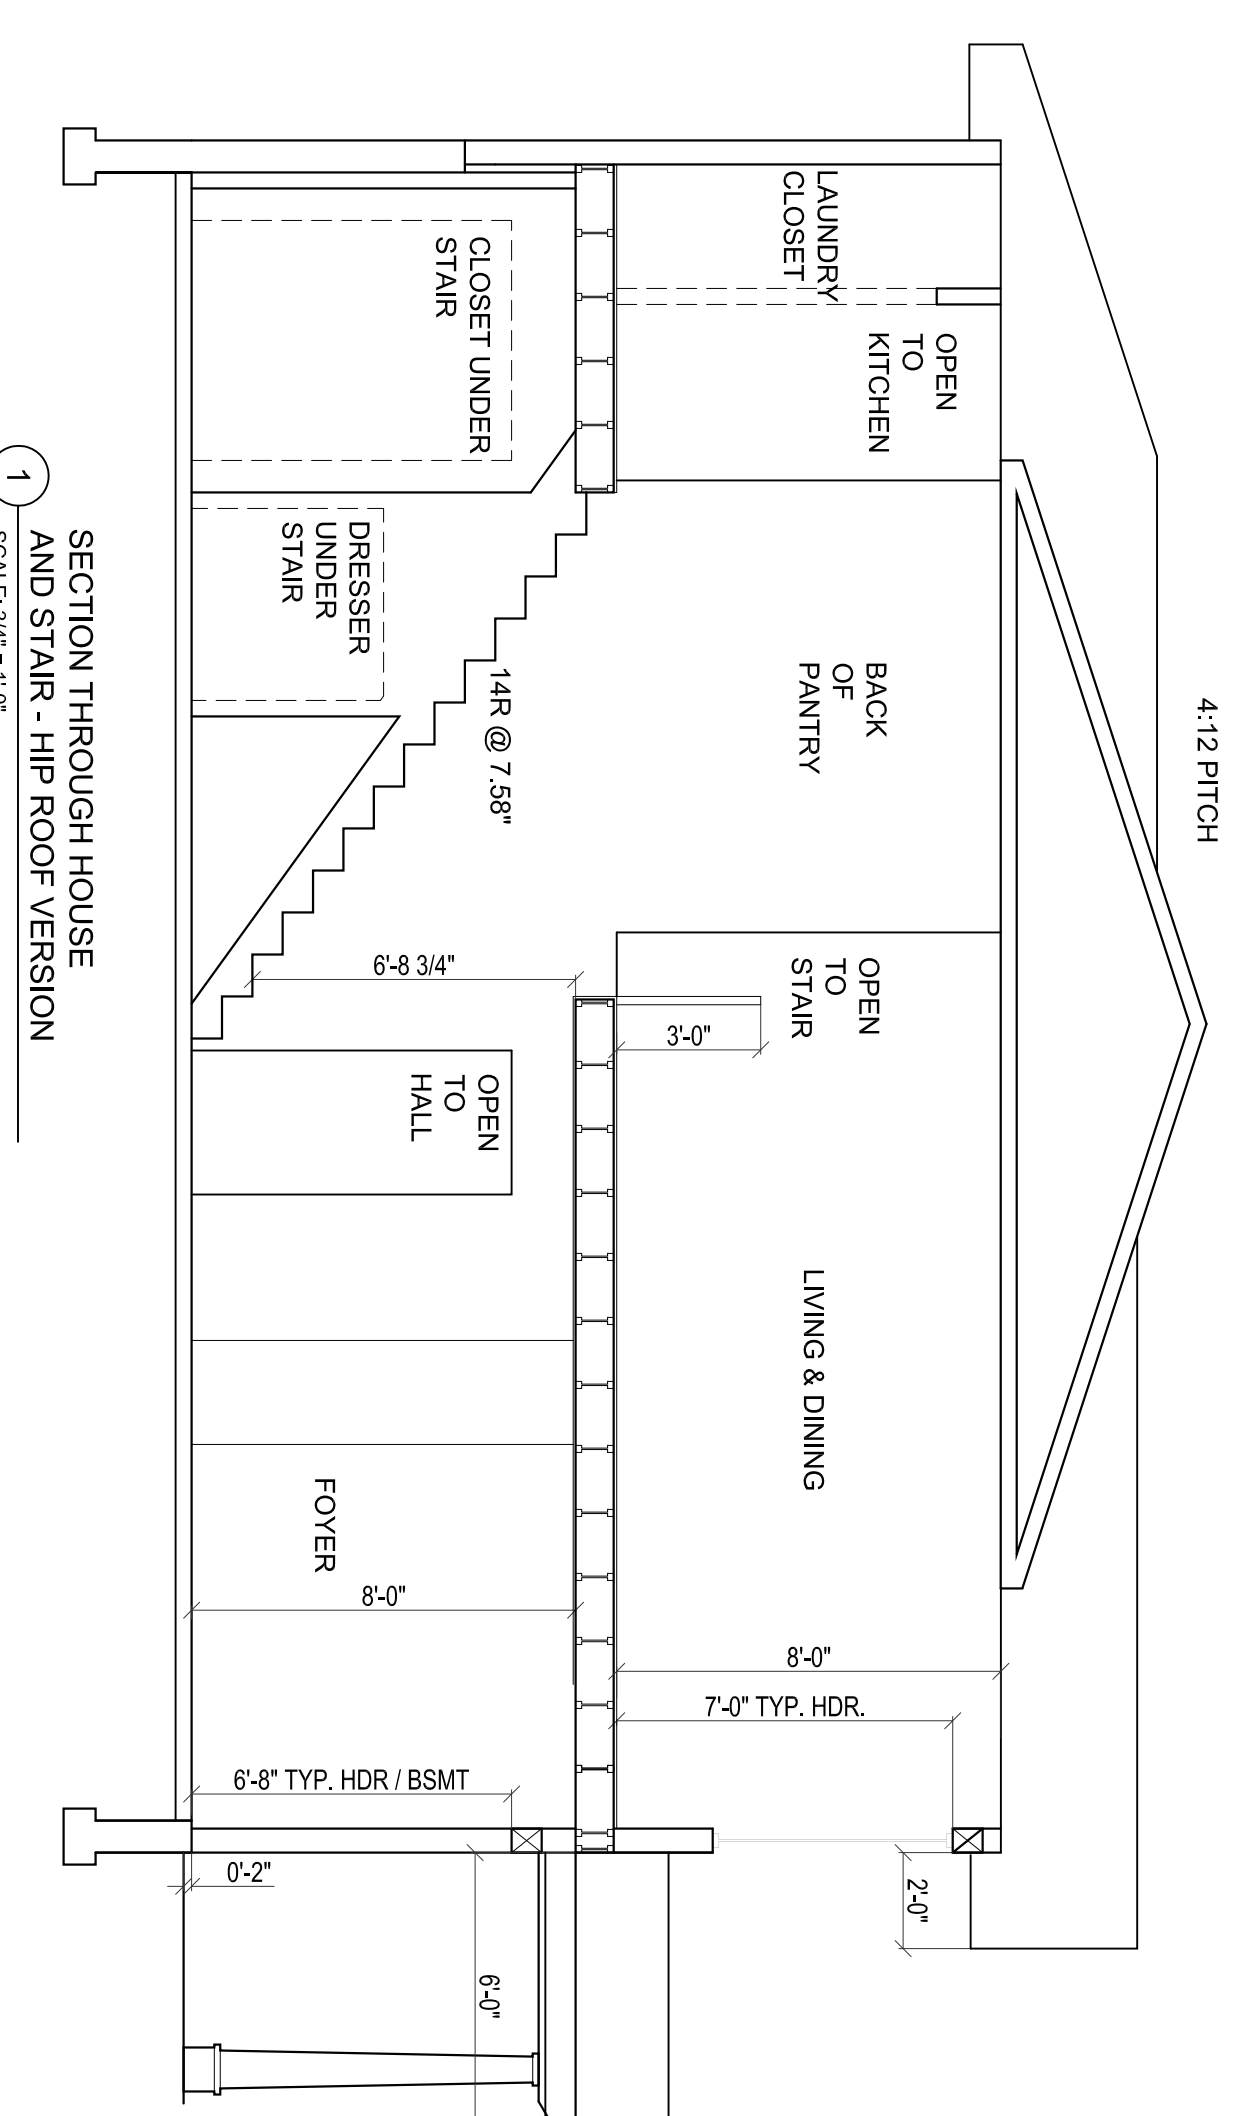

SECTION THROUGH STAIRWELL

Scale: 1/4" = 1'-0"

Revision	Date	Habitat Construction 12940 Sunset Lane Anacortes, Washington 98221 Ph. (360) 293-8215	Shannon Good Design LLC 414 East Washington Street Mount Vernon, Washington 98274 (360) 336-9700	Model:	THE ISLES
				VENDOV - LOTS 10-11 & 15	West 2nd & New York Avenue Anacortes, Washington
DRAWN: SLG				FLOOR PLANS & SECTION THROUGH BUILDING	
JUNE 2014				SCALE: 1/4" = 1'-0"	
SHEET				A1	